


ELEVATION X-X

**ACCESSORIES**

- Row Guards- in cross aisle end frames.
- Upright Guards-in front of every uprights in picking aisle.
- Pallet Stopper- in every loading level.

**NOTES**

- Capacity loss due to the IDCU unit hindrance is 120 nos.

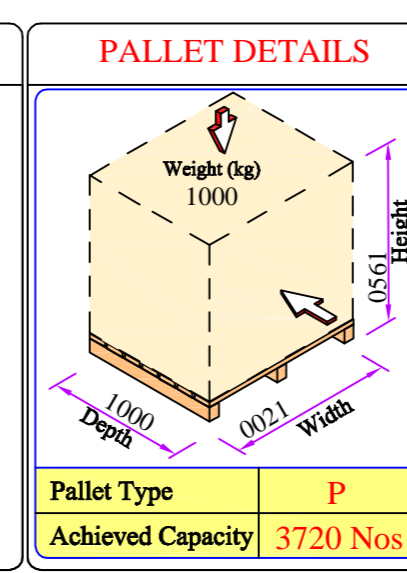


**CAPACITY DETAILS**

UNIT NAME	UNIT QTY	LEVELS UNIT	PALLETS LEVEL	PALLETS UNIT	TOTAL PALLETS	TOTAL CBM	TOTAL TONNAGE
A	384	5	2	10	3840	6912	3840
Loss of pallet					-120	-216	-120
					0	0	0
					0	0	0
					0	0	0
					0	0	0
					0	0	0
					0	0	0
					0	0	0
<b>TOTAL CAPACITY</b>					<b>3720 nos</b>	<b>6696 m<sup>3</sup></b>	<b>3720 ton</b>

**DETAILS OF TCW**

	EXIM	DOMESTIC	TEMP
FREEZER	3 CHAMBERS	6 CHAMBERS	-18 to -24 Deg C
CHILLED	1 CHAMBER	3 CHAMBERS	0 to 15 Deg C
CONVERTIBLE	1 CHAMBER	1 CHAMBER	
ANTE ROOM	6 M x 23.7 M	6 M x 63.3	0 to 15 Deg C
SORTING AREA	NIL	15 M x 6 M	0 to 15 Deg C
DOCKS	3 NOS	5 NOS	
MHE	1 NO	2 NOS	
PALLET	1280 NO/MT	2440 NO/MT	
<b>TOTAL PALLET:</b>	<b>3720 NO/MT</b>		

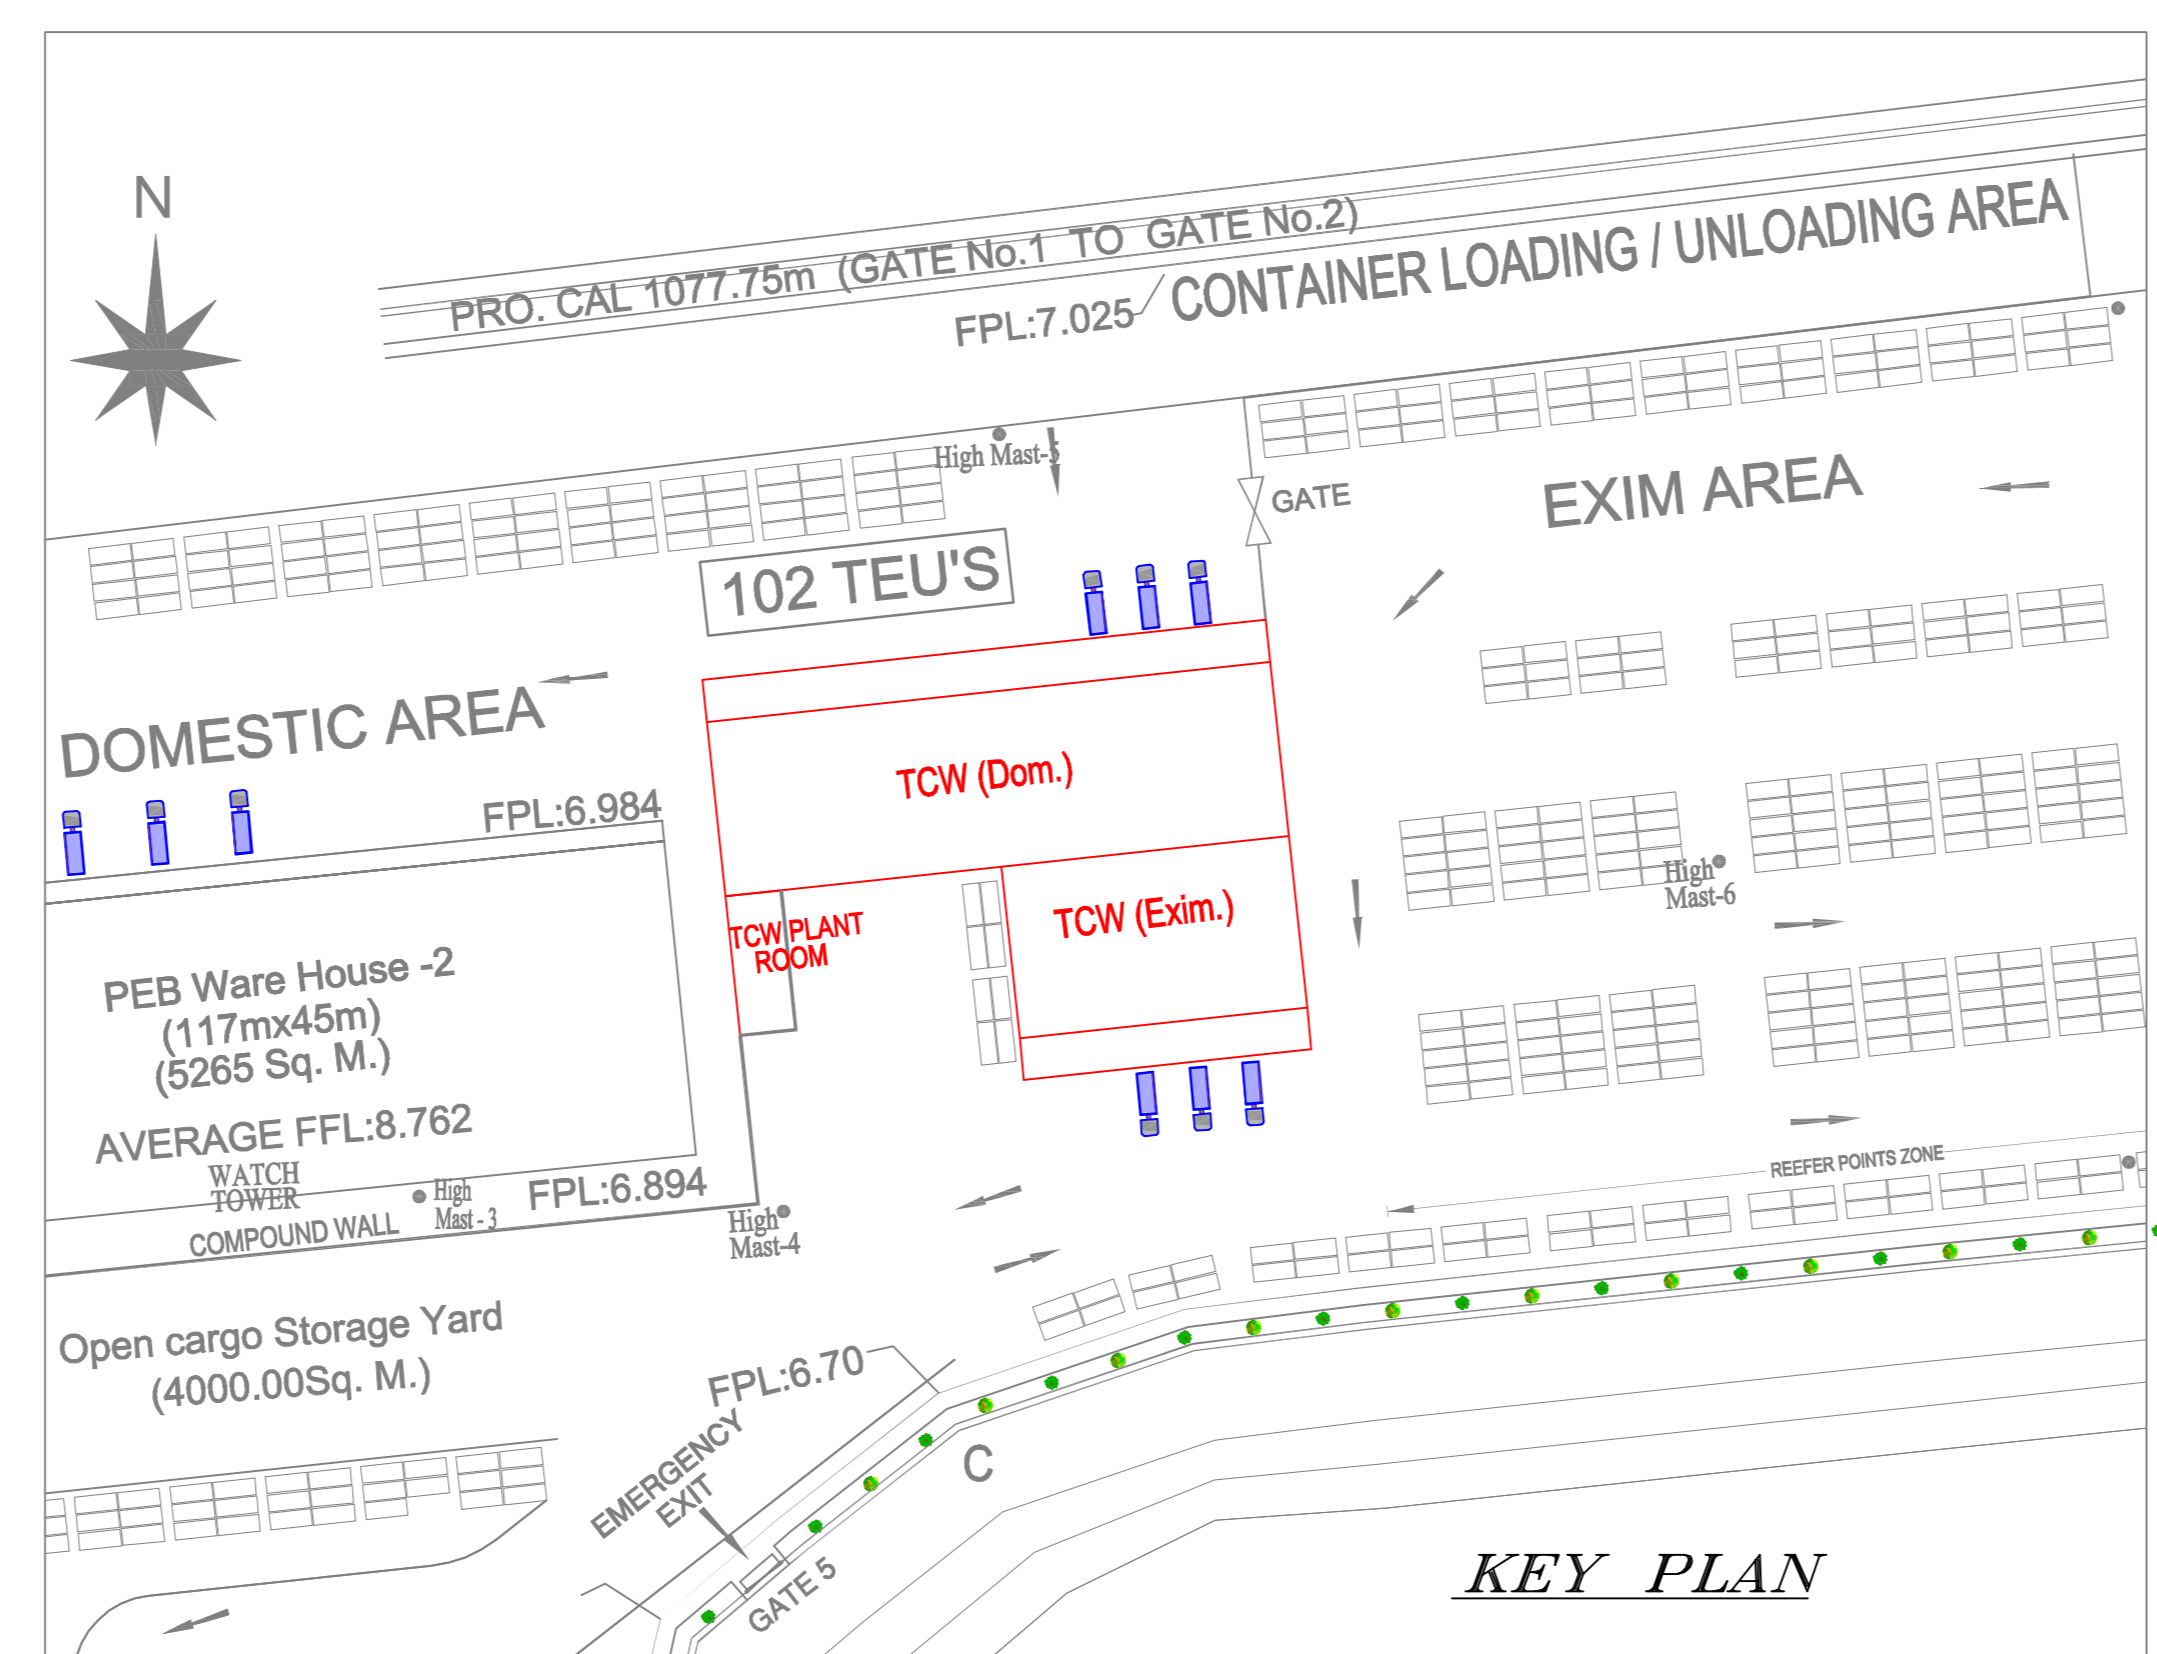

**TENDER PURPOSE ONLY**

CLIENT: **VISAKHAPATNAM PORT LOGISTICS PARK LIMITED.**  
(A BALMER LAWRIE - VISAKHAPATNAM PORT TRUST JV)

PROJECT: **PROPOSED MULTI MODAL LOGISTICS HUB AT VIZAG**

TITLE: **GA & DETAILS OF PROPOSED TCW**

CONSULTANTS: **aarvee associates**  
architects,engineers&consultants pvt.ltd.  
Ravula Residency, Srinagar Colony Main Rd., Hyderabad-82, India  
Tel: +91-40-23737633; Fax: +91-40-23736277  
e-mail: railways@aarvee.net; web: www.aarvee.net

DRG.NO. AA / Rly / 1891 / BL&CL / PEB-TCW	DRAWN BY	A.V. NARESH / AM (Drawings)
SCALE: NOT TO SCALE (A1)	CHECKED BY	MOHAN / Manager
SHEET No. 1/1	Rev.No. 0	APPROVED BY
ISSUED Dt: 28-12-2016	Rev Dt:	TVSS RAO / A.V.P