


Section Drawing

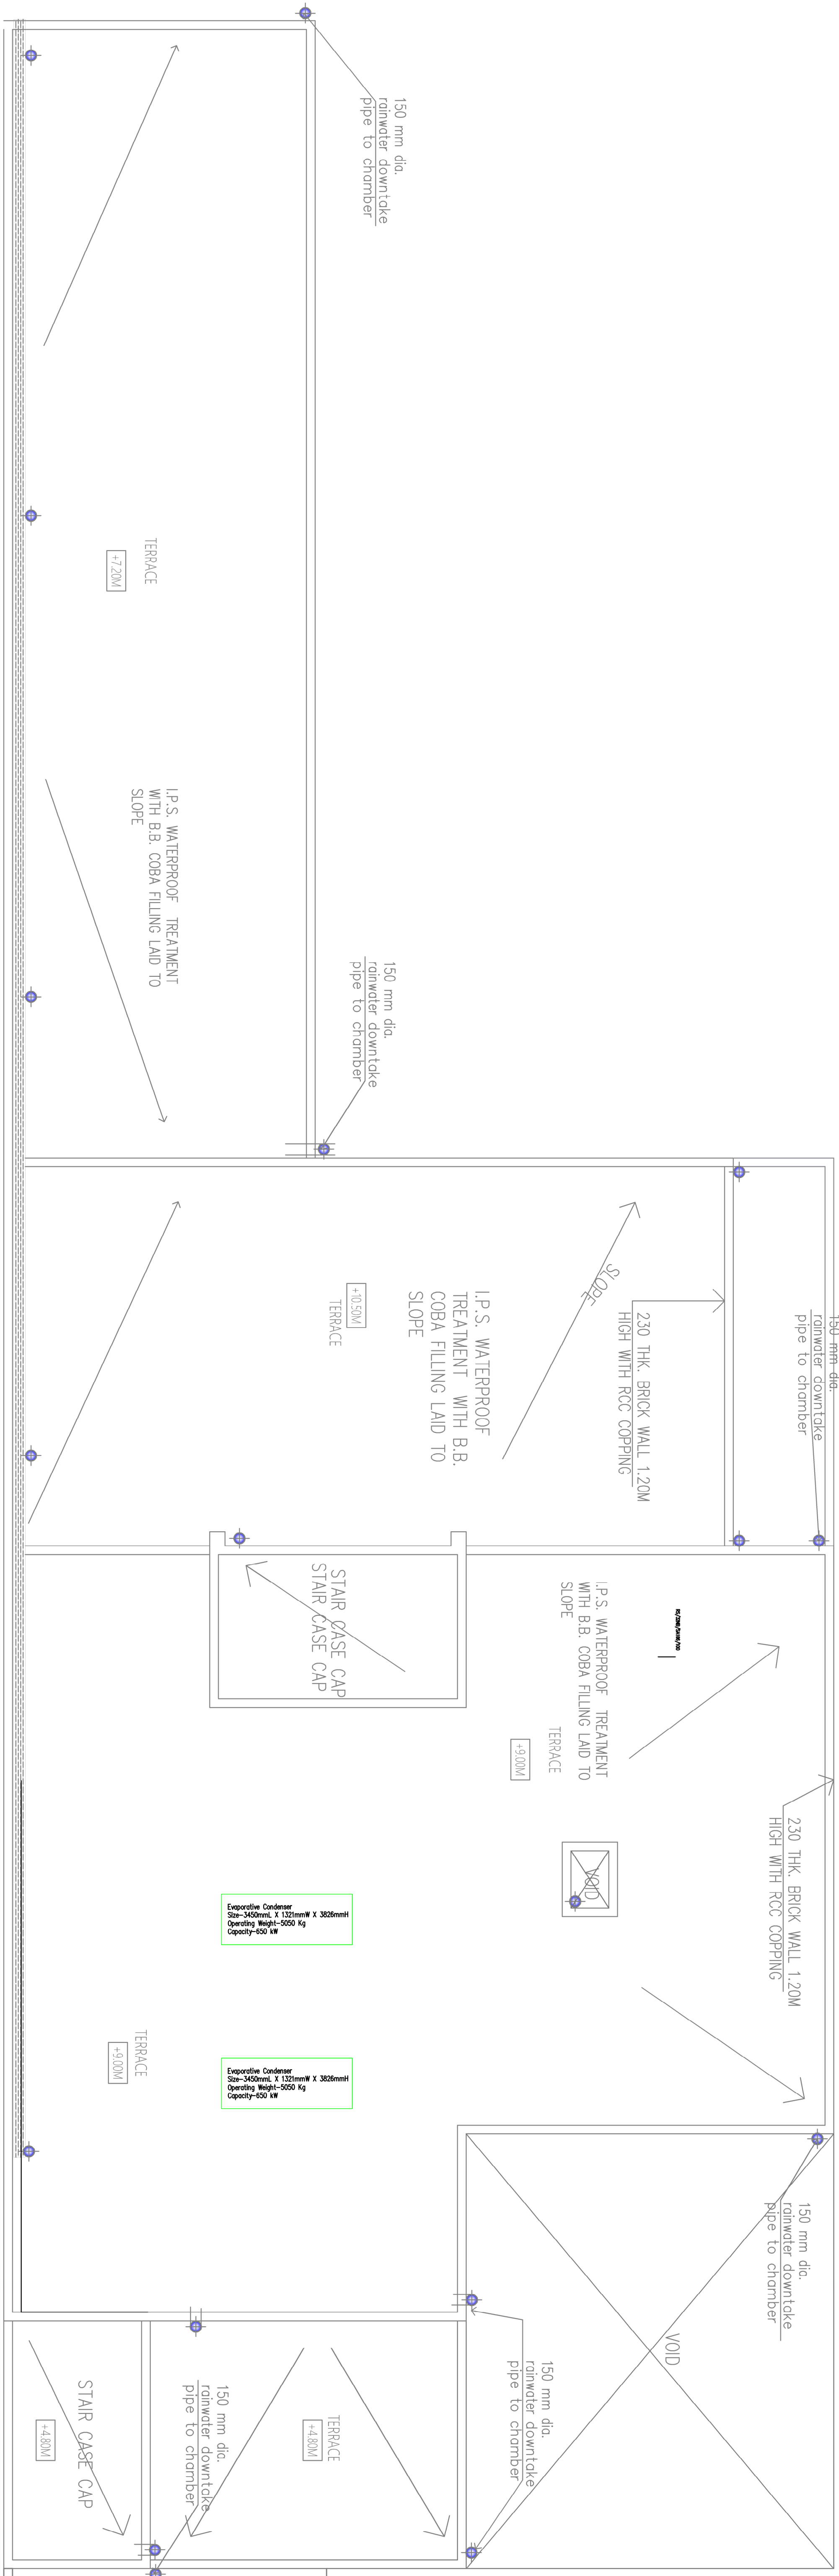

REVISIONS

JOB NO.:	
SCALE :	NIS
DATE :	07-09-2016
DRN BY :	AECPL
CHK BY & APPR. BY :	SGP
REV.:	R0

TITLE : Food Processing & Packaging Refrigeration Layout-Section & Terrace Layout

DRG NO :
AECPL/B&L/HVAC/FPCI

Albus Engineering Consultants Pvt.Ltd
14, Akshar Society, Taware Colony, Pune-411009.
Ph. : 020-24221255 email : albusengineering@gmail

SCALE :	NTS
DATE :	07-09-2016
DRNBY :	AECPL